




**Figure 14a: Skylight Flashing**

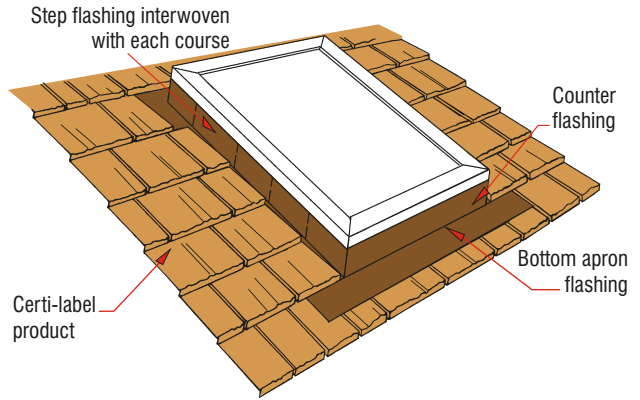


**Figure 14b: Skylight Installation**

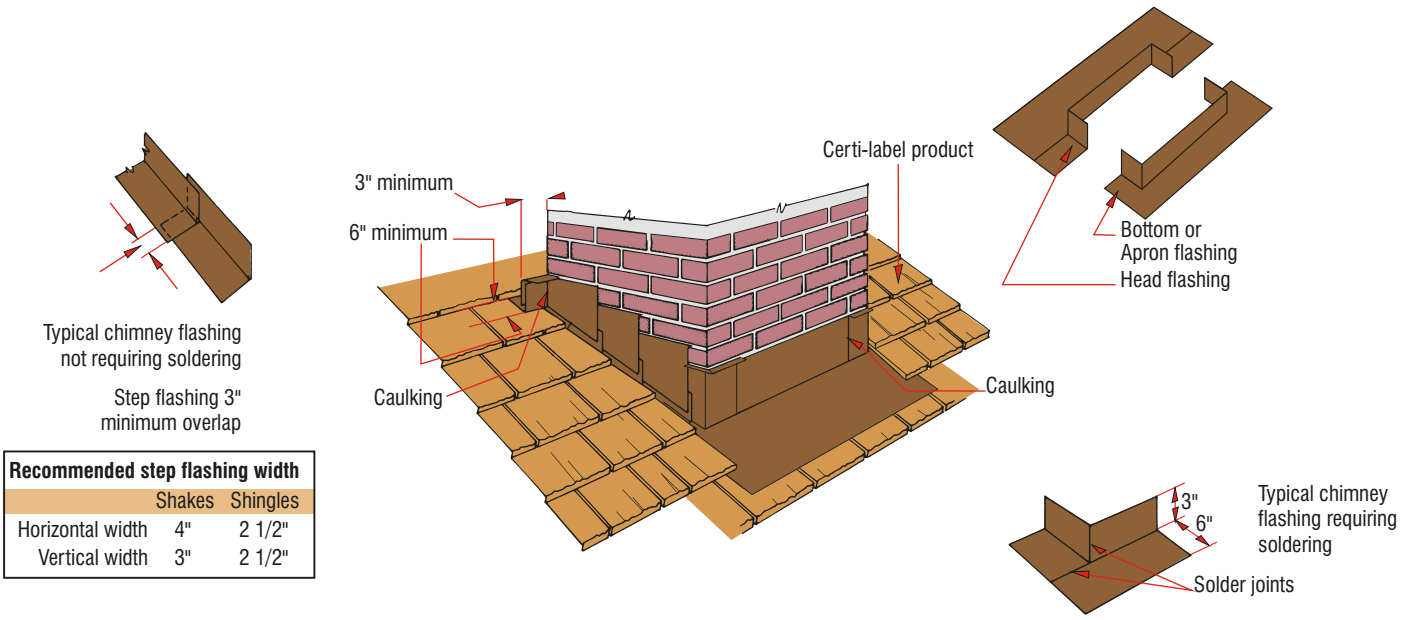


**Figure 14c: Typical Projection Flashing**

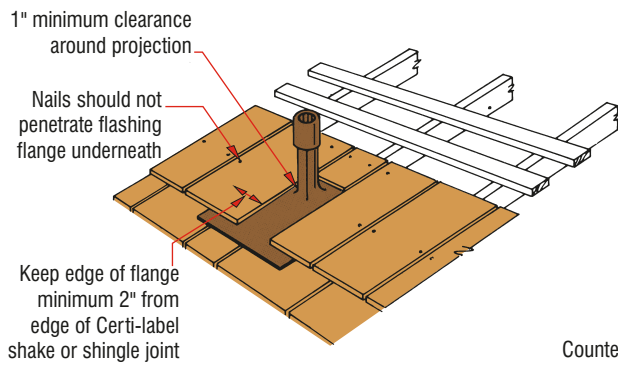

**Figure 14d: Typical Projection Flashing**

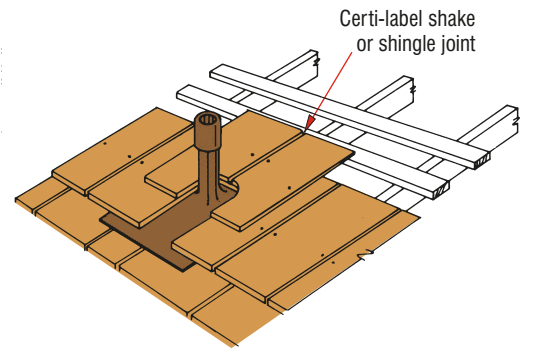

**Figure 14e: Typical Projection Flashing**

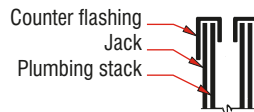

**Figures 14a-14e: Flashing Details for Typical Roof Projections**