

Figure 14a: Skylight Flashing

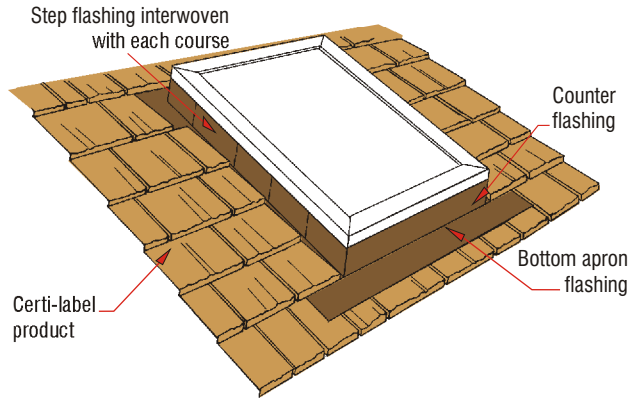


Figure 14b: Skylight Installation

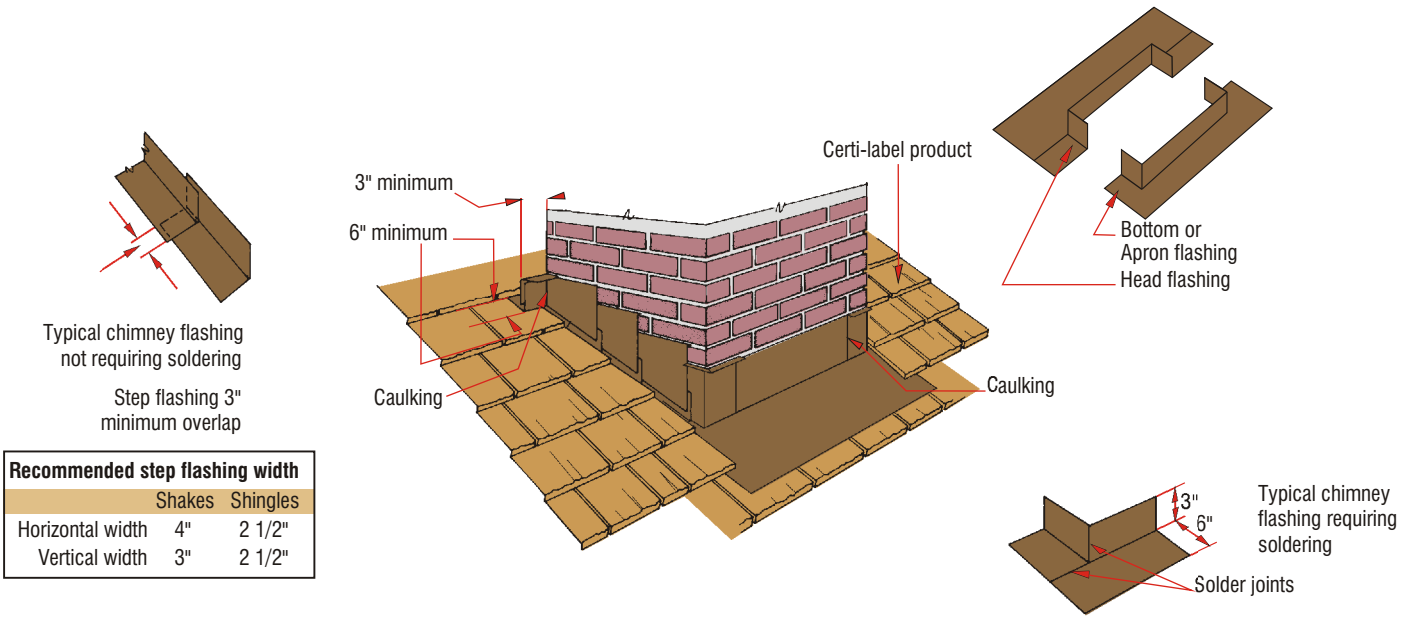


Figure 14c: Typical Projection Flashing

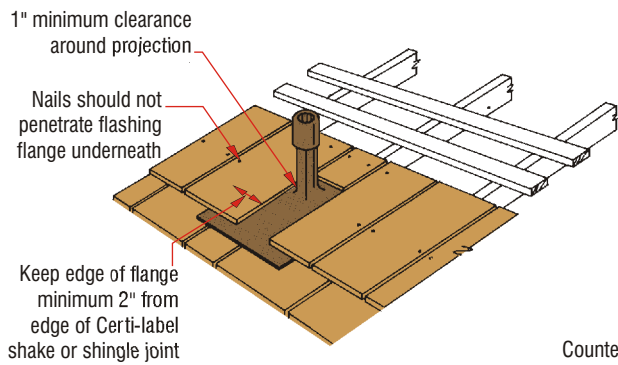


Figure 14d: Typical Projection Flashing

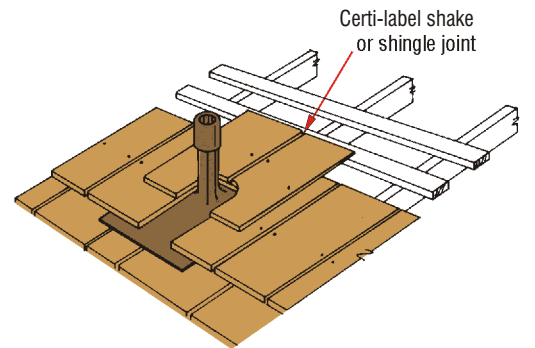


Figure 14e: Typical Projection Flashing

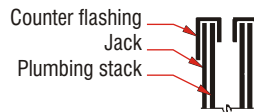


Figure 14: Flashing Details for Typical Roof Projections