

The bottom edge of the felt should be positioned above the butt of the shake at a distance equal to twice the weather exposure. Never interlay shingles with felt.

Two nails (only) for each shake approximately 3/4" from edge and approximately 1 1/2" above exposure line.

Space shakes 3/8" to 5/8" apart

Exposure

Product should project 1 1/2" beyond the fascia and approximately 1" over the gable or rake end

Adjacent course joints should be offset 1 1/2" minimum

Gutter

Fascia

Rafter header

Starter course

Rafter

Plywood sheathing

Eave protection (extend to rake edge)

Rafter fascia

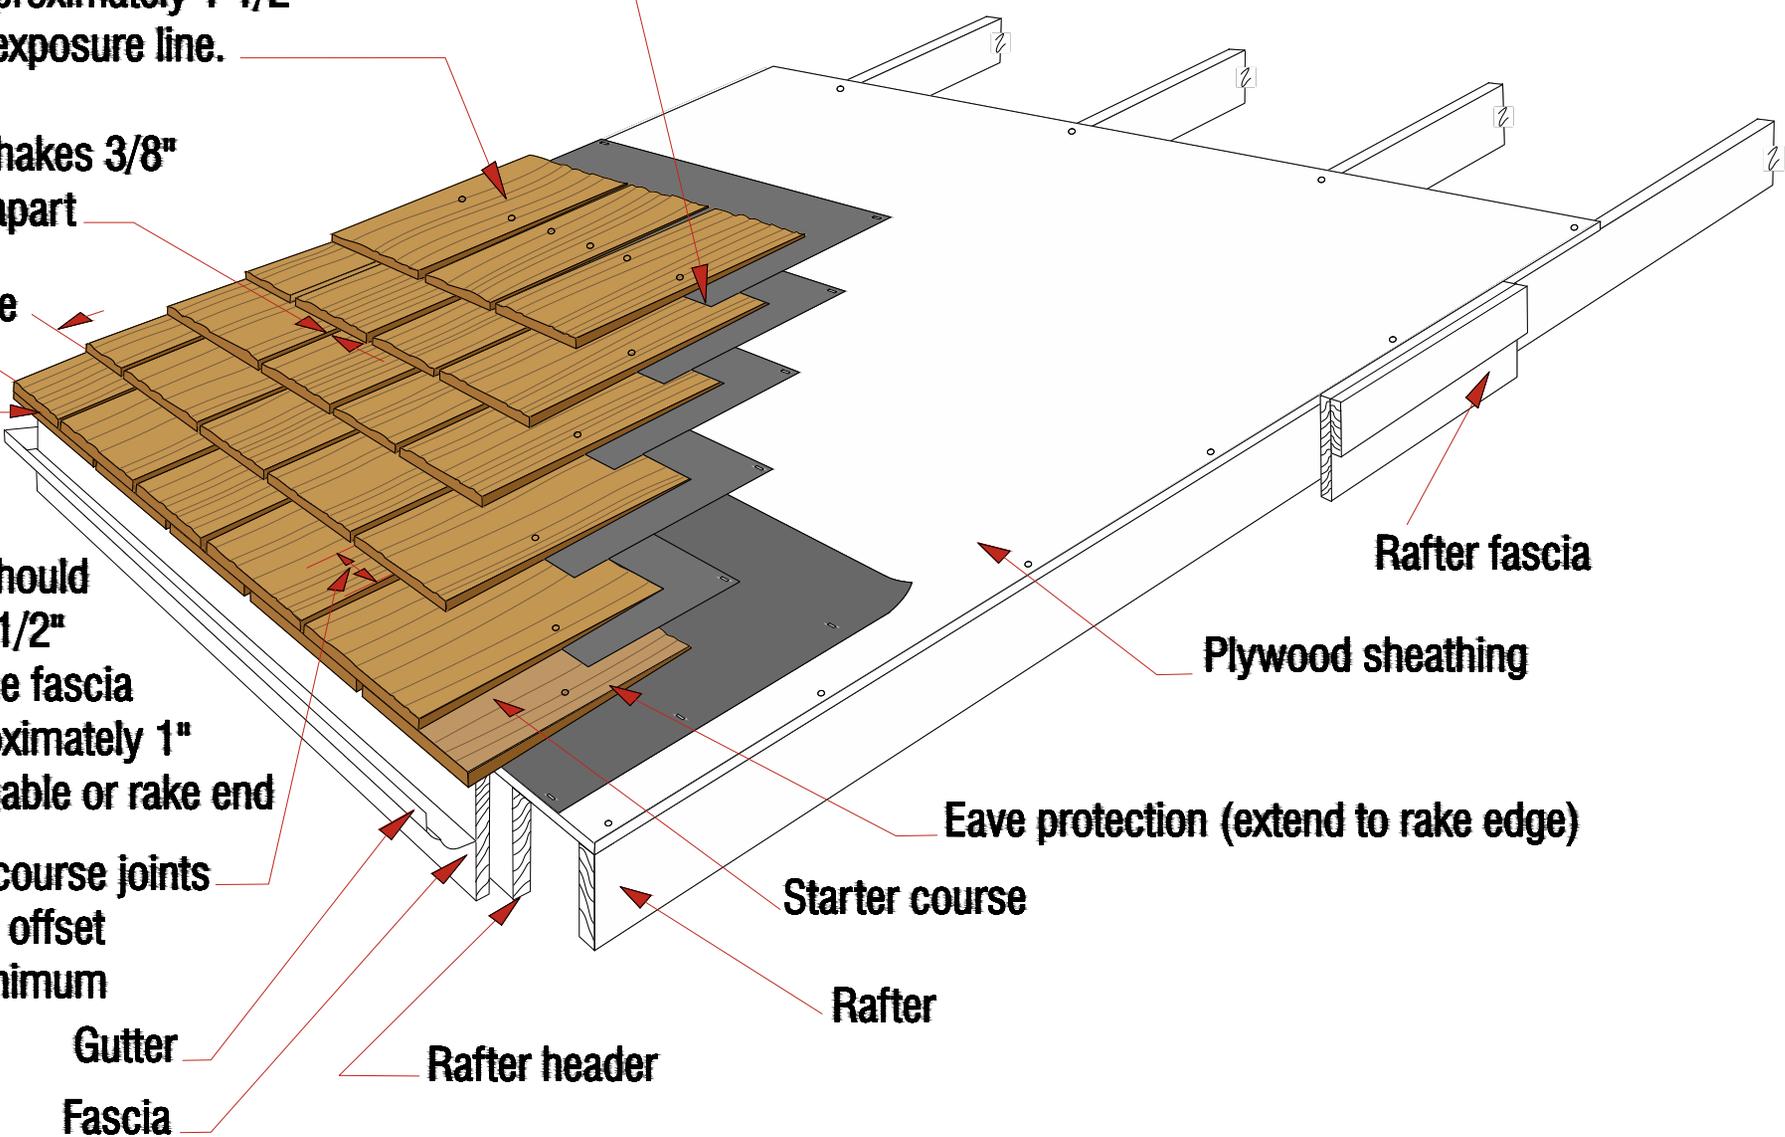


Figure 4: Certi-label® Shake Application