

Certi-label® shakes or shingles (applied as per specification)

Horizontal boards minimum 1 x 4

Vertical boards minimum 2 x 4

Rigid insulation

Wooden deck

Joist

Air space

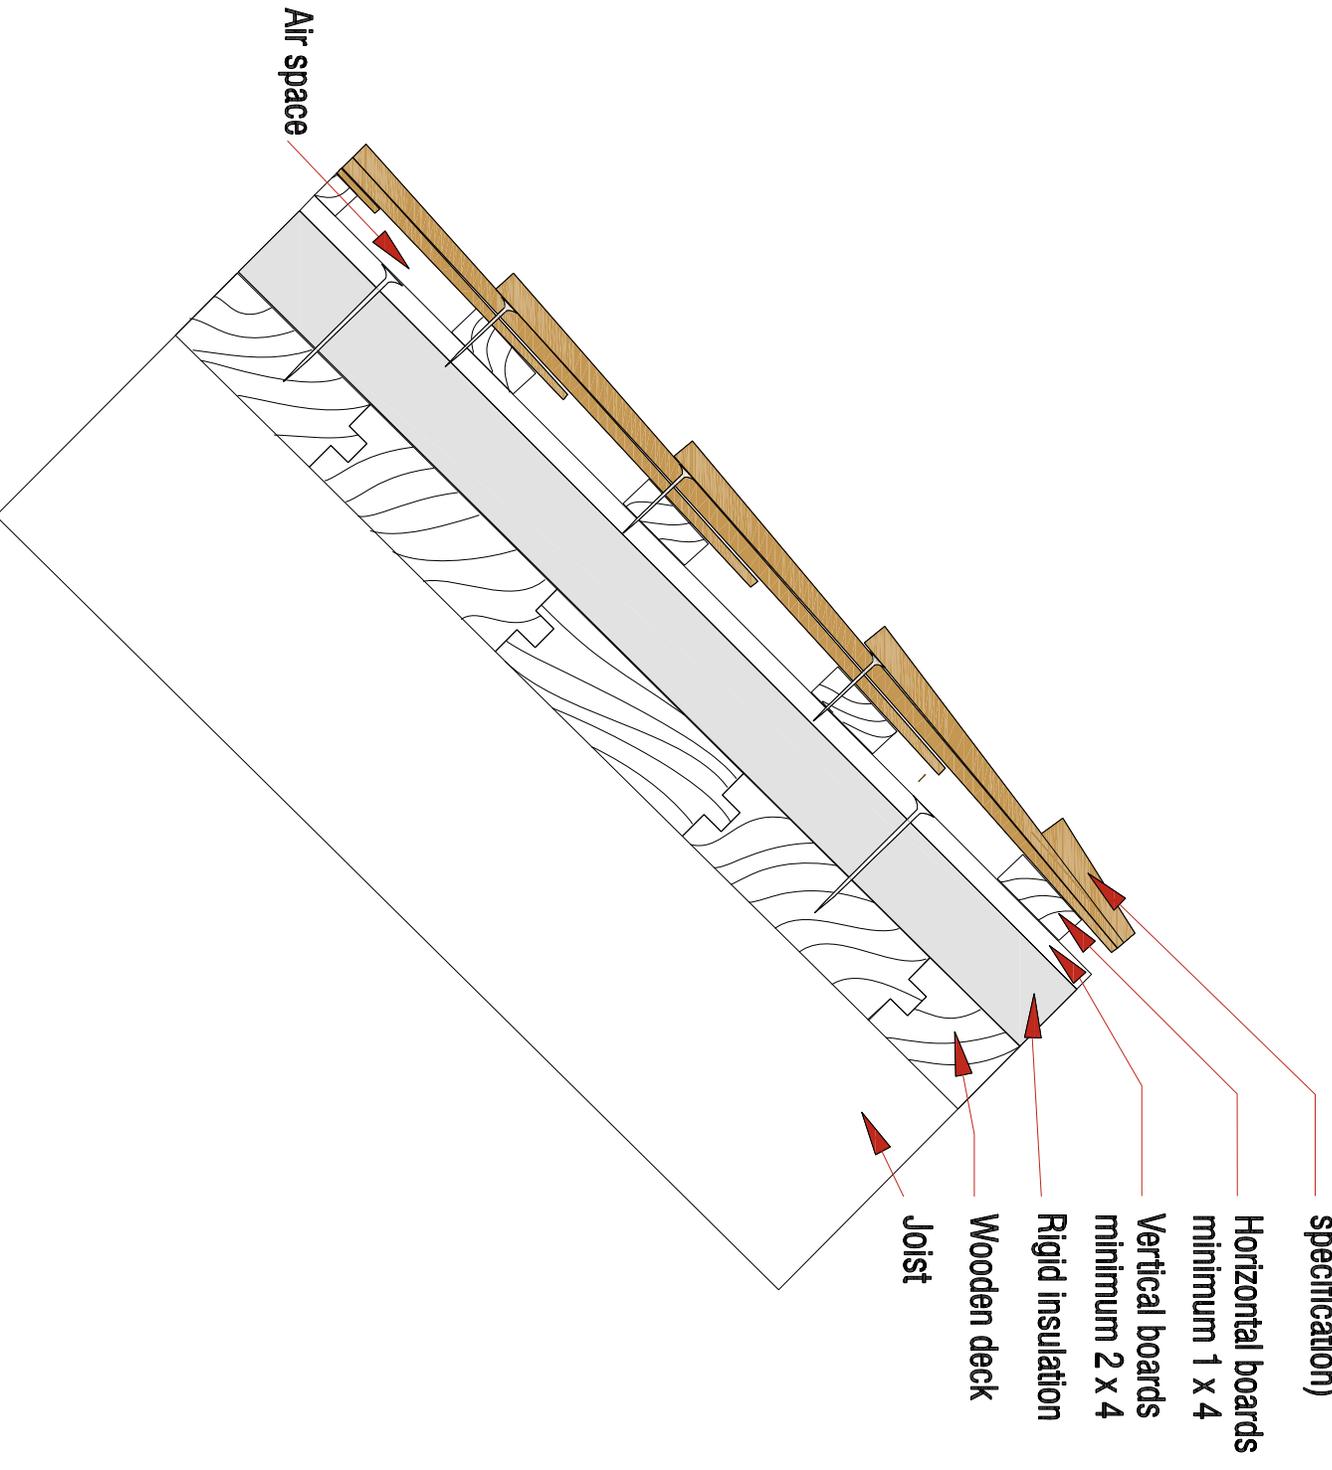


Figure 17: Specialty Roof Deck-Vented Roof